




PROFILE CLEAN COAL AREA
SCALE: 1" = 100' HORIZ.
1" = 10' VERT.

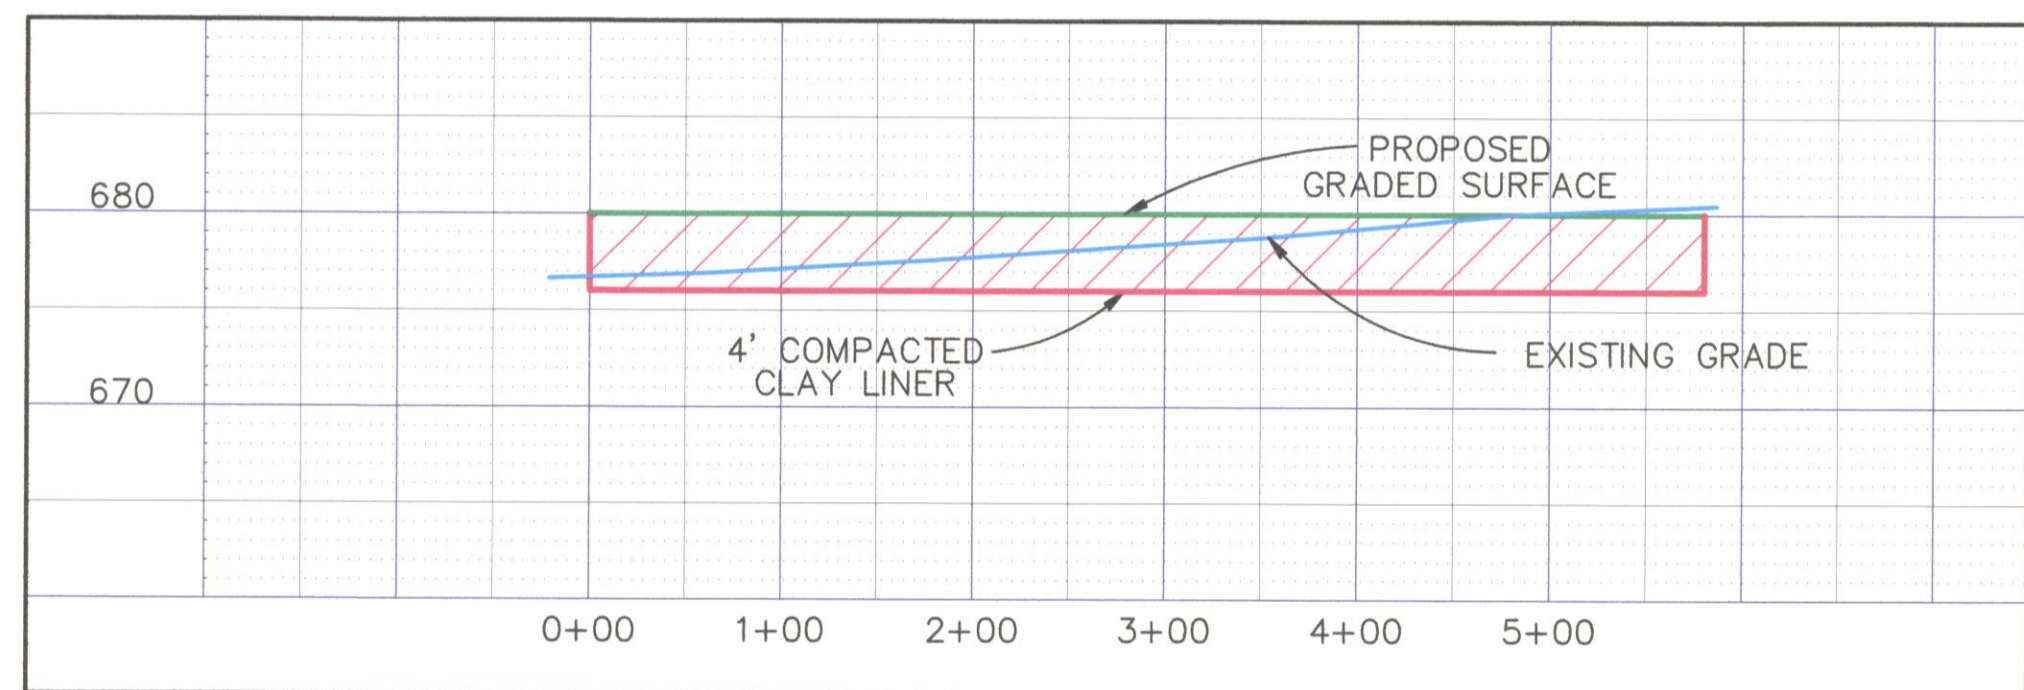

PROFILE RAW COAL AREA
SCALE: 1" = 100' HORIZ.
1" = 10' VERT.

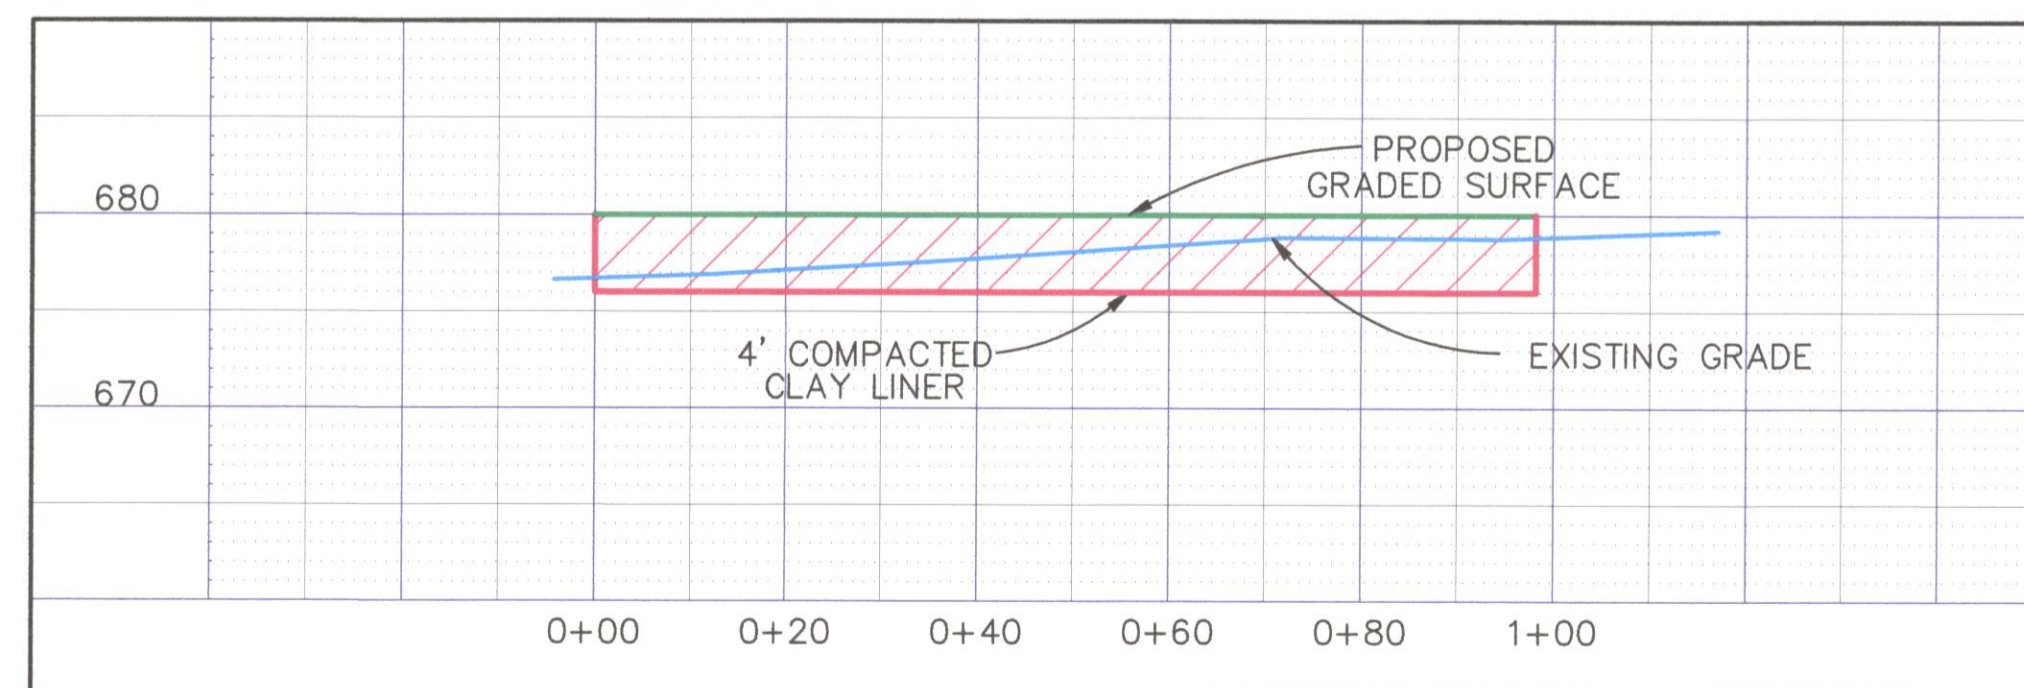

PROFILE PREP PLANT AREA
SCALE: 1" = 20' HORIZ.
1" = 10' VERT.

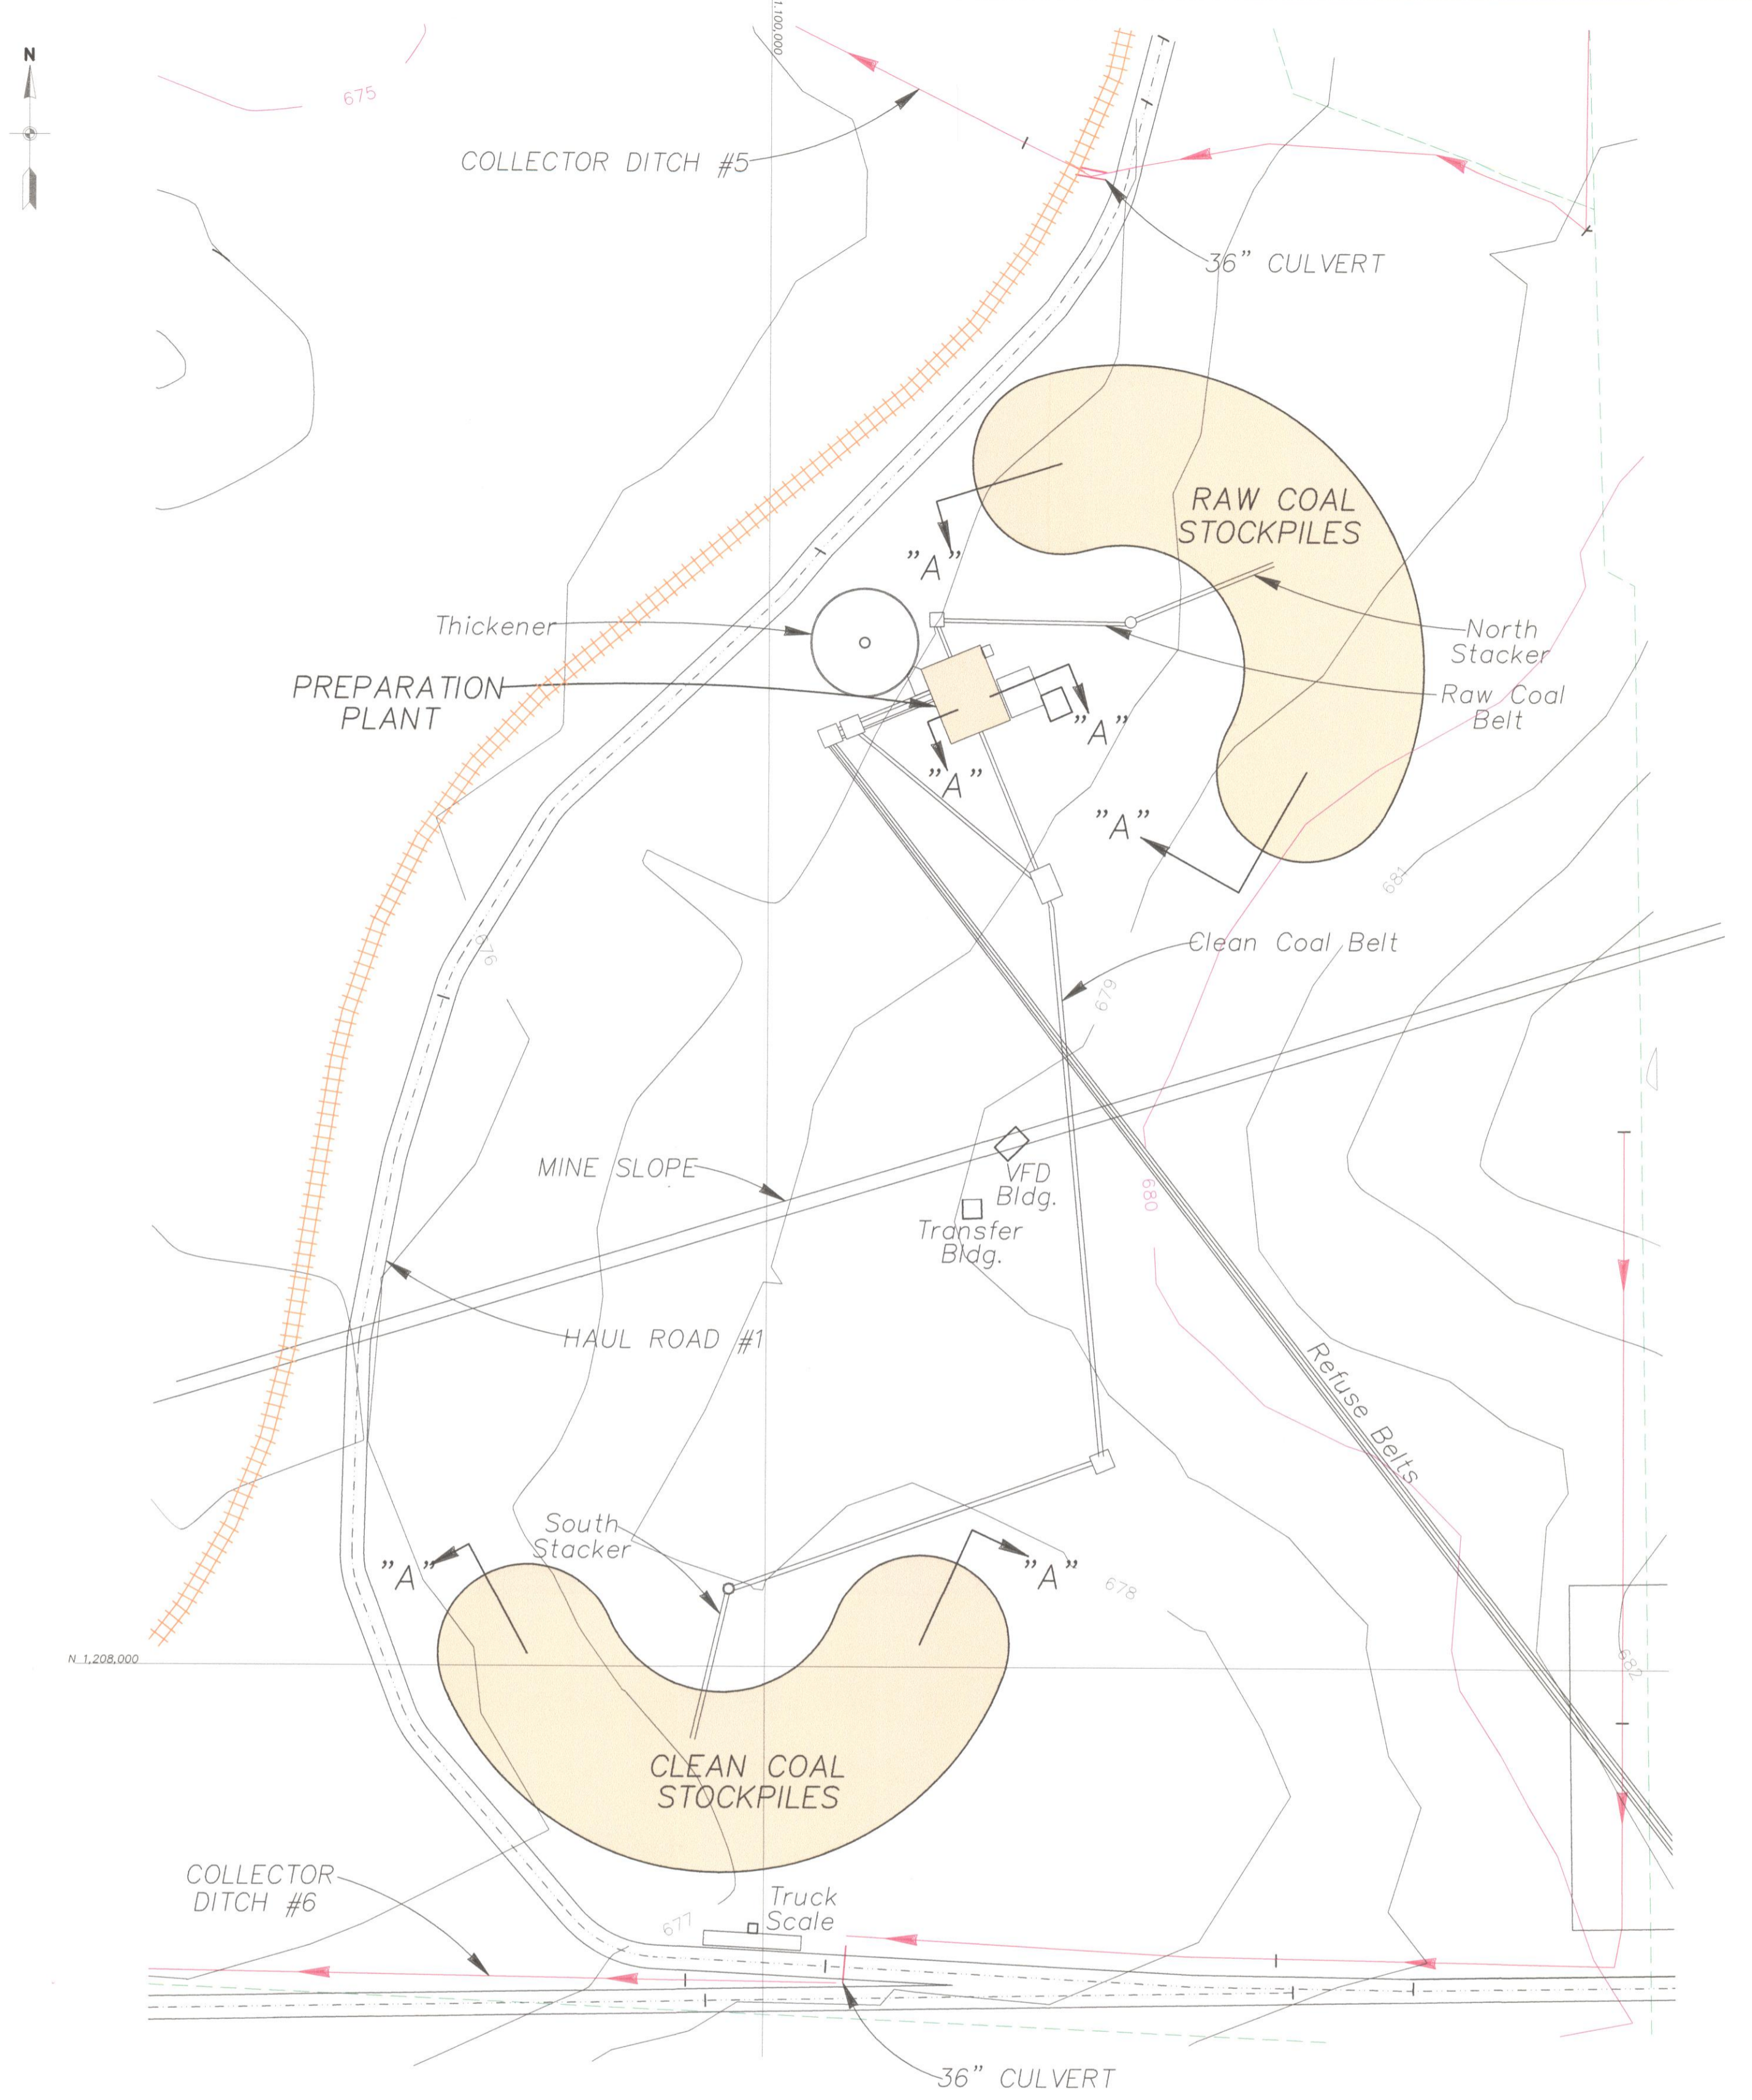

LOCATION MAP
SCALE: 1" = 100'

RECEIVED
DEPT. OF NATURAL RESOURCES
SPRINGFIELD
JUL 30 2014
OFFICE OF MINES & MINERALS
LAND RECLAMATION DIVISION

T.18N.-R.14W. SEC.26&35,
VERMILION COUNTY, IL

SUNRISE COAL, LLC
1183 EAST CANVASBACK DR. TERRE HAUTE, IN 47802
CLEAN COAL, RAW COAL &
PREP PLANT AREA
PROFILE SECTION

MINE: BULLDOG PERMIT: #429
DATE: JUNE, 2012 CHECKED BY:
SCALE: AS SHOWN MAP: PP-1

MIDWEST RECLAMATION RESOURCES INC.
P.O. BOX 1642
MURFreesBORO, IL 62966
618-687-5590

NO.	DATE	BY	DESCRIPTION
1	5/5/14	JN	
PERMIT # 429 REVISIONS			

FILE: DETAILS.DWG